



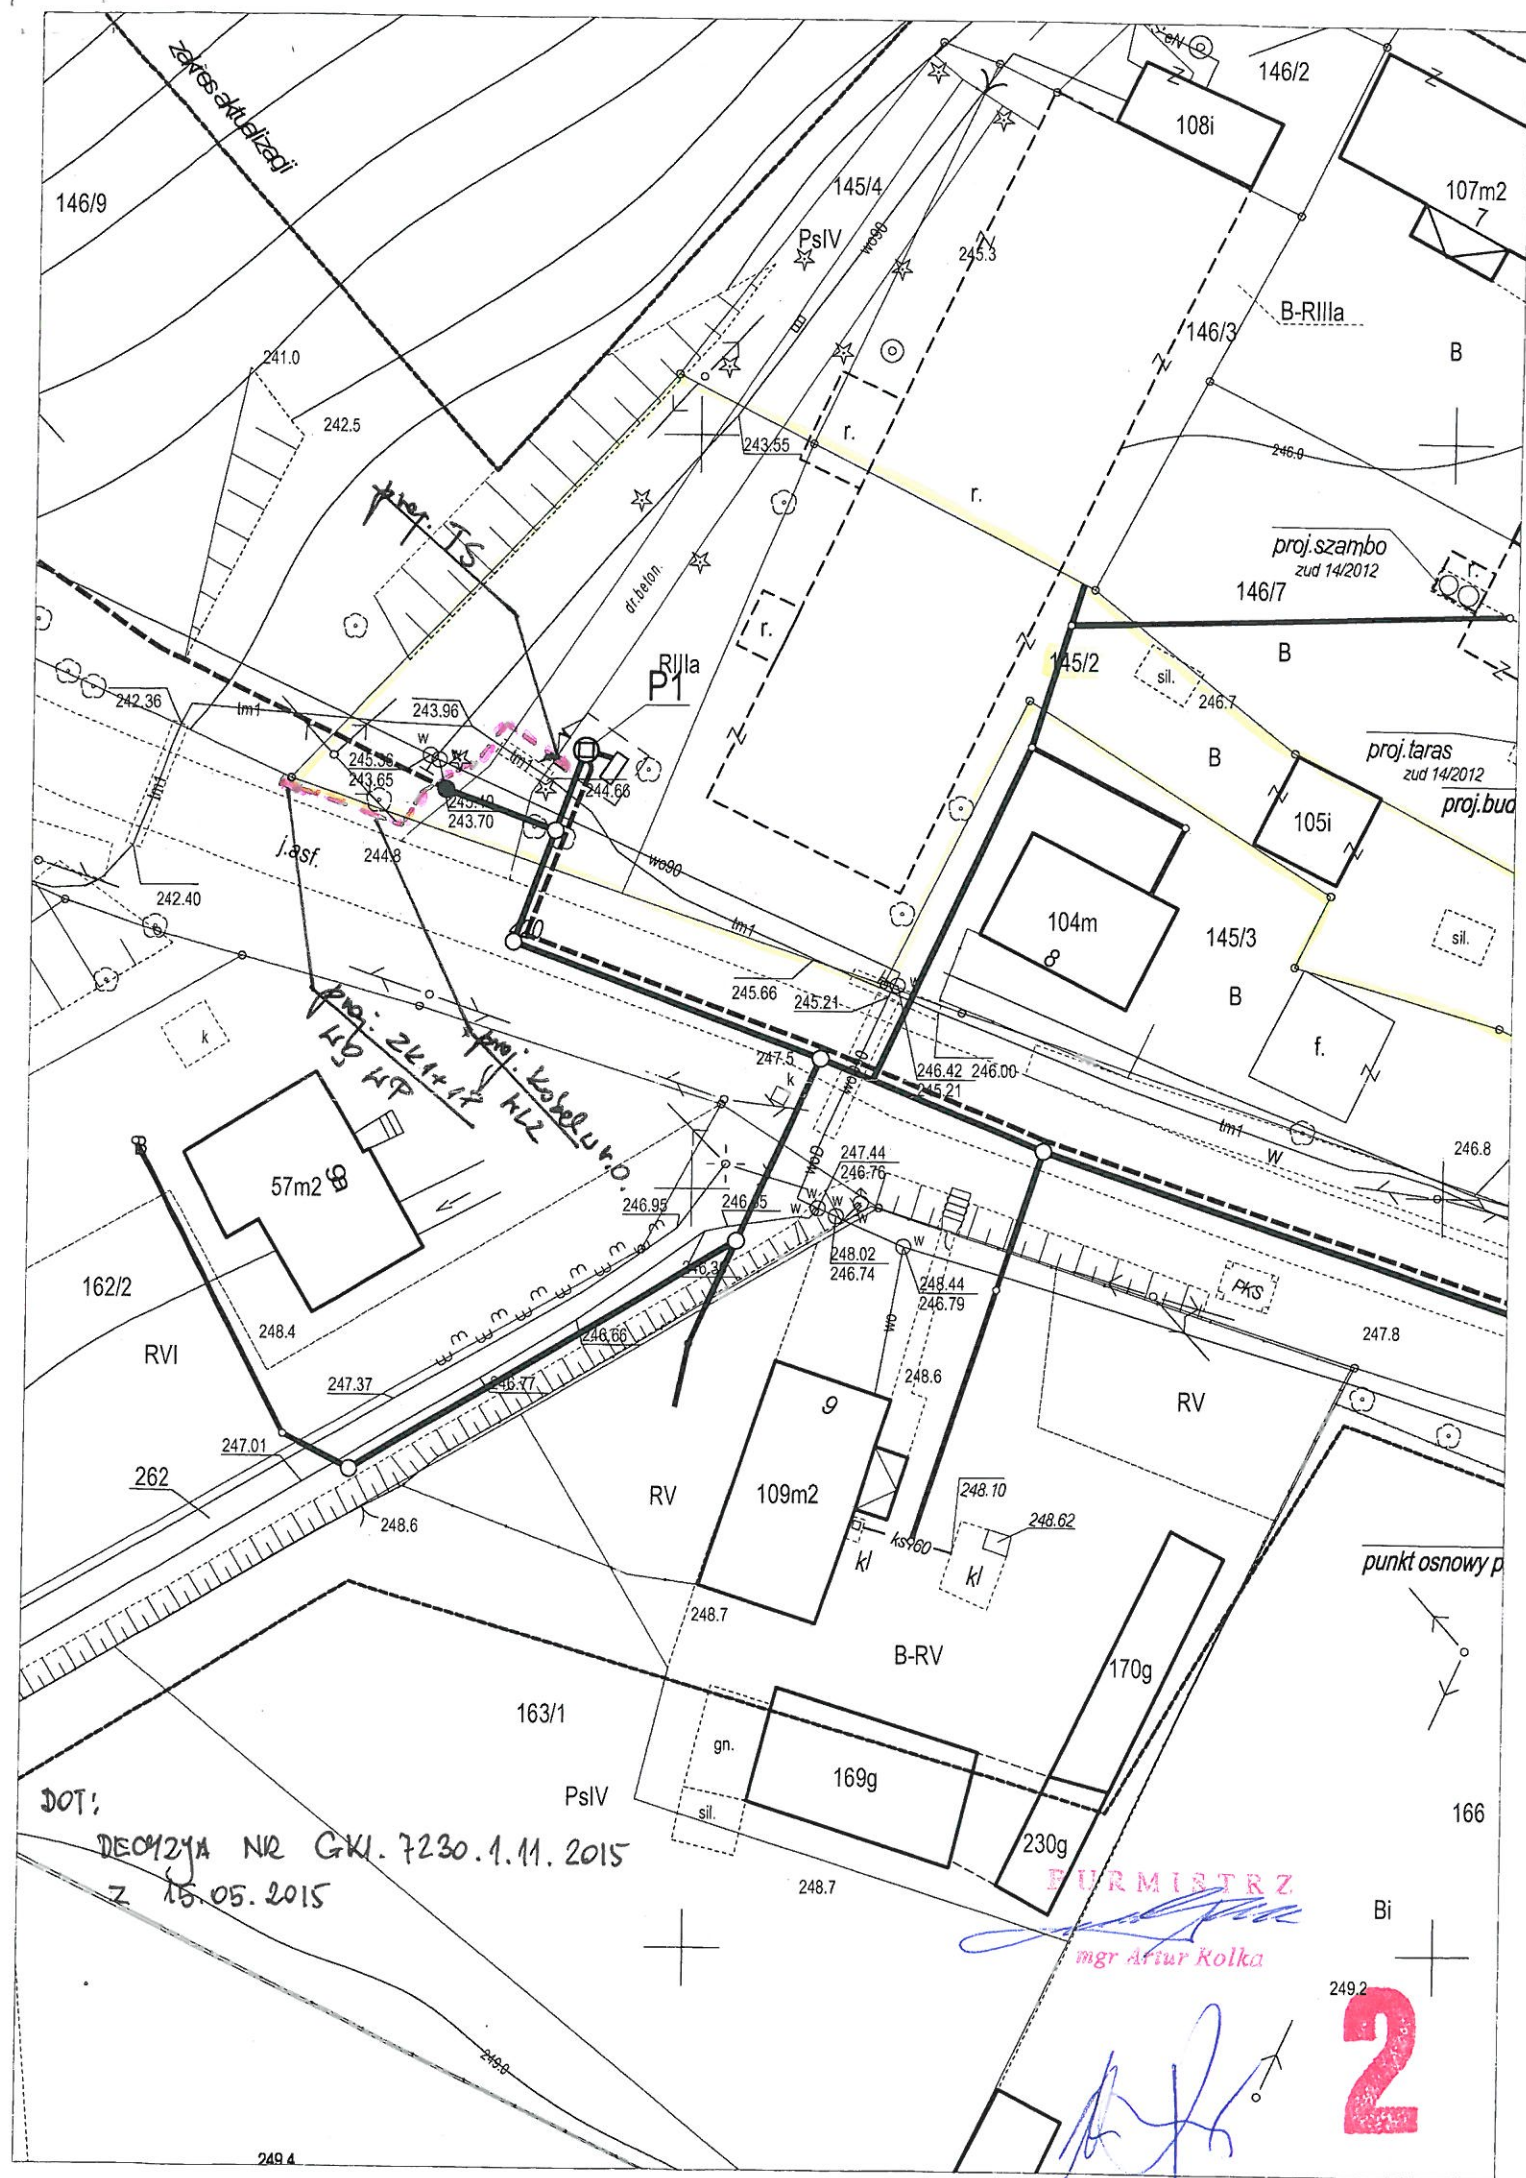


DOT:
DECYZJA NR GKI. 7230.1.11.2015
Z 15.05.2015

PRZEMISŁOWY
mgr Artur Kolka

249.2
2

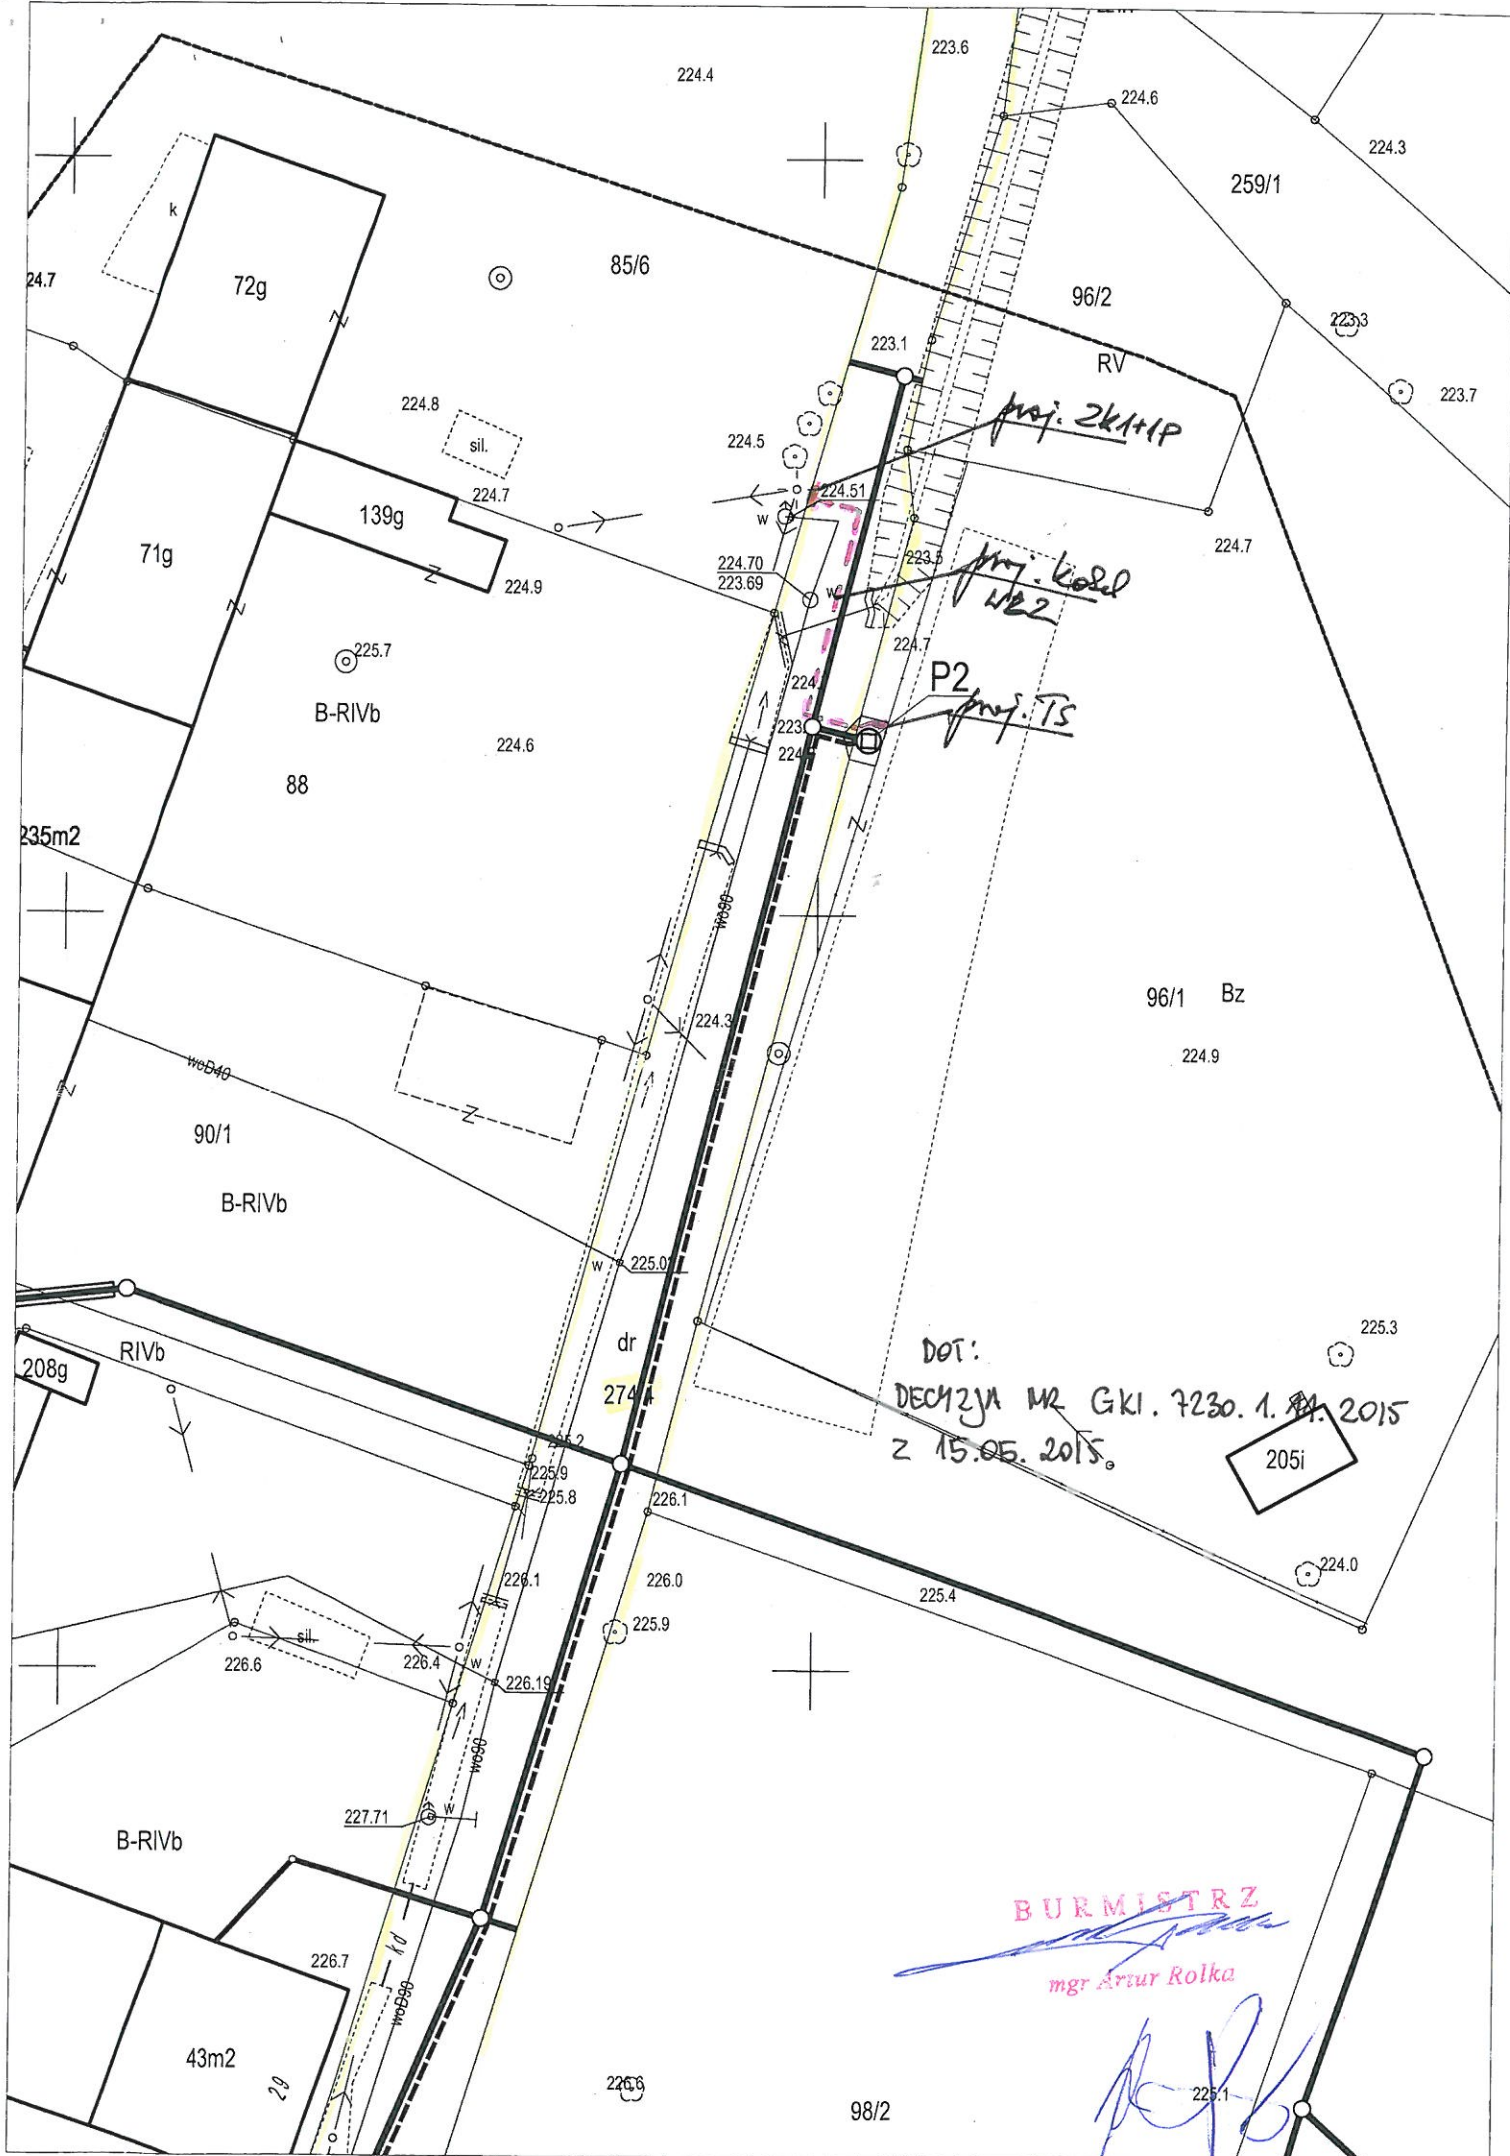

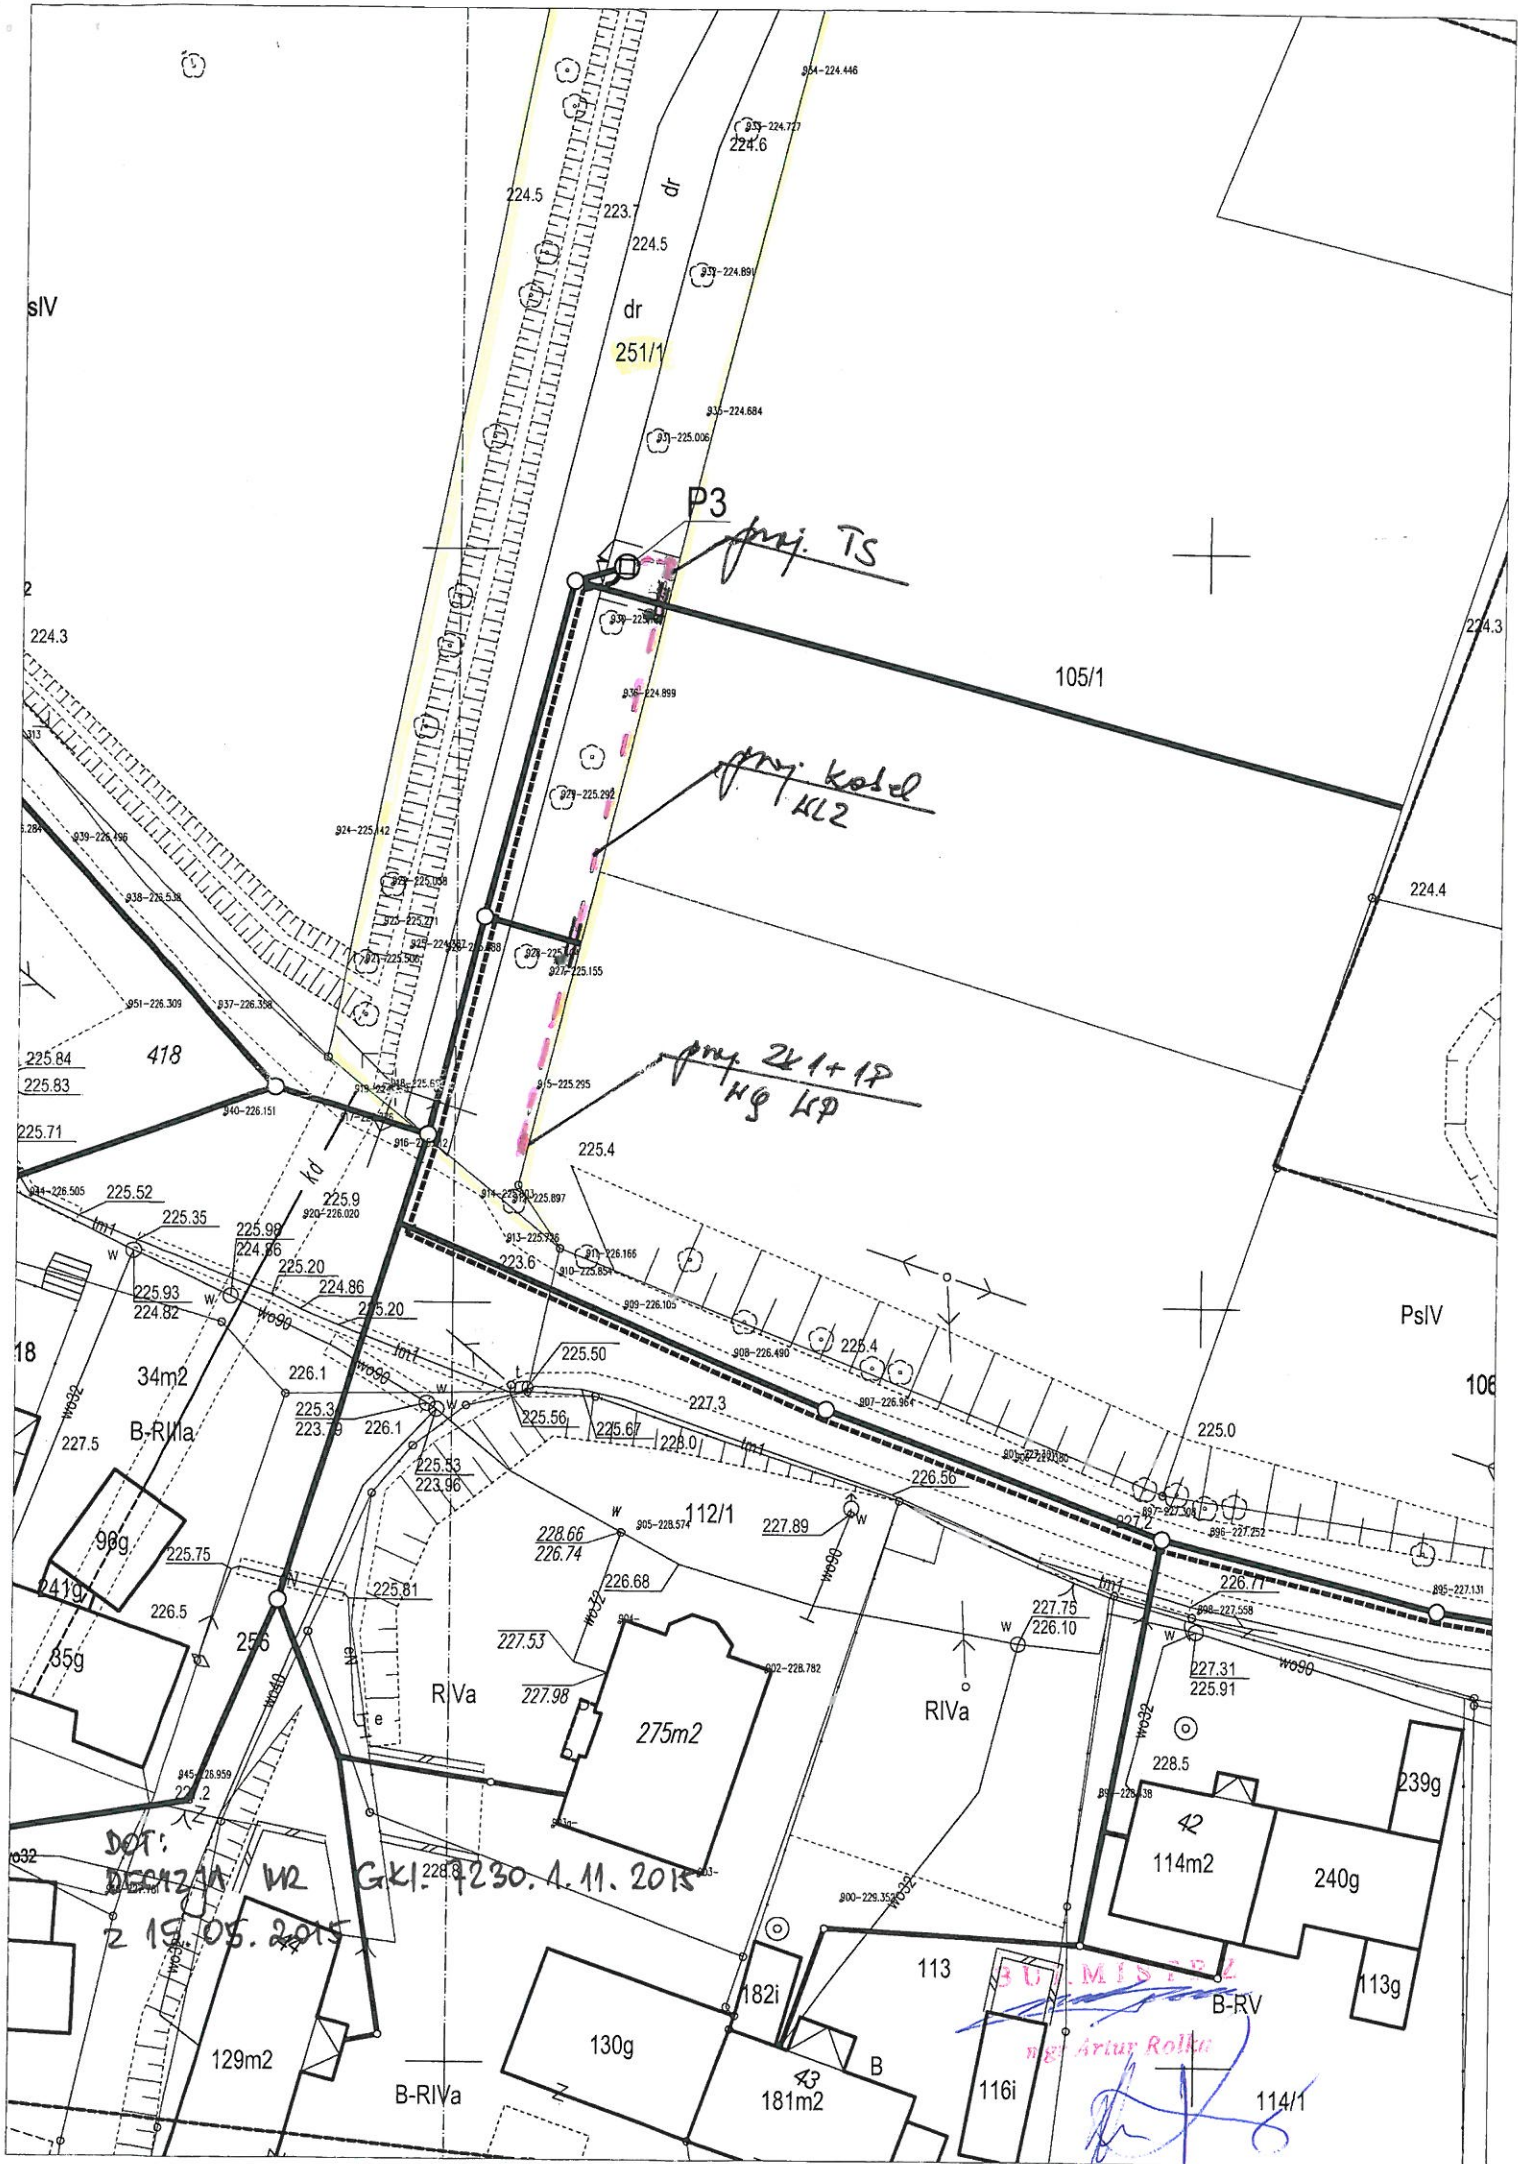

sIV

2

224.3

225.84
225.83
225.71

418

18

34m2
B-RIVa

99g

85g

DOT: DEK121A W2
2 15. 05. 2015

GKI: 1230. A. 11. 2015

129m2

B-RIVa

130g

181m2

113

B

42
114m2

240g

113g

114/1

B-RV

P3

proj. TS

proj. kotel
KL2

proj. 2x1+1P
Hg KP

105/1

PsIV

106

BULMISTRE
ng Artur Rolko